




Normalprofil 1:50
m 0

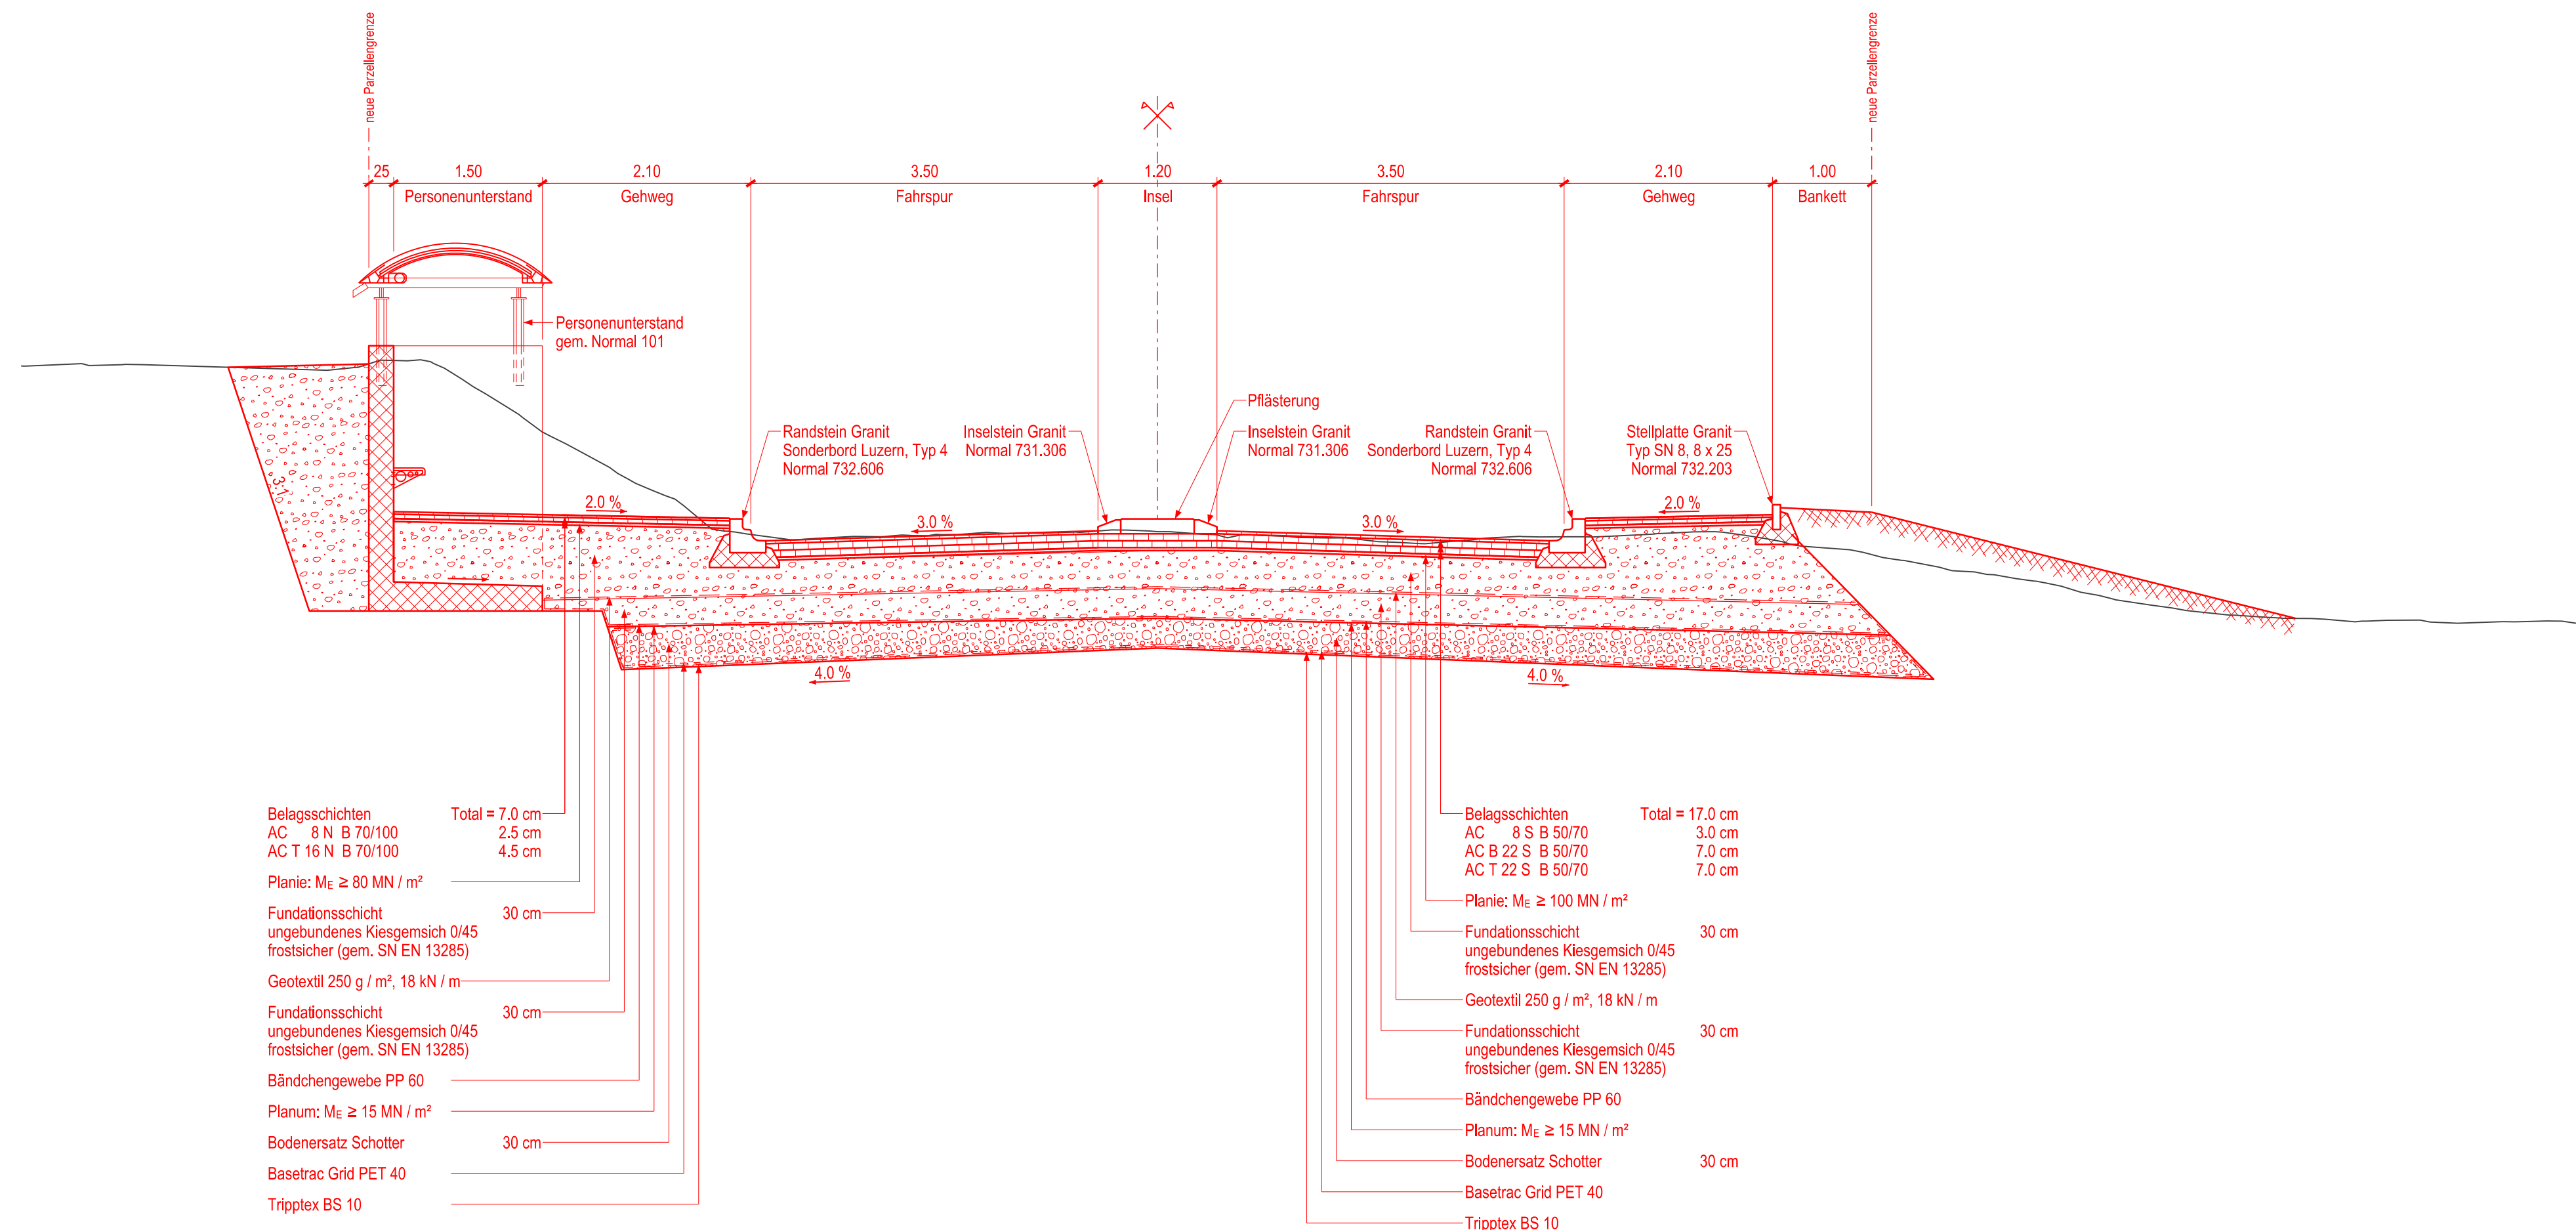


Normalprofil 1:50
m 200

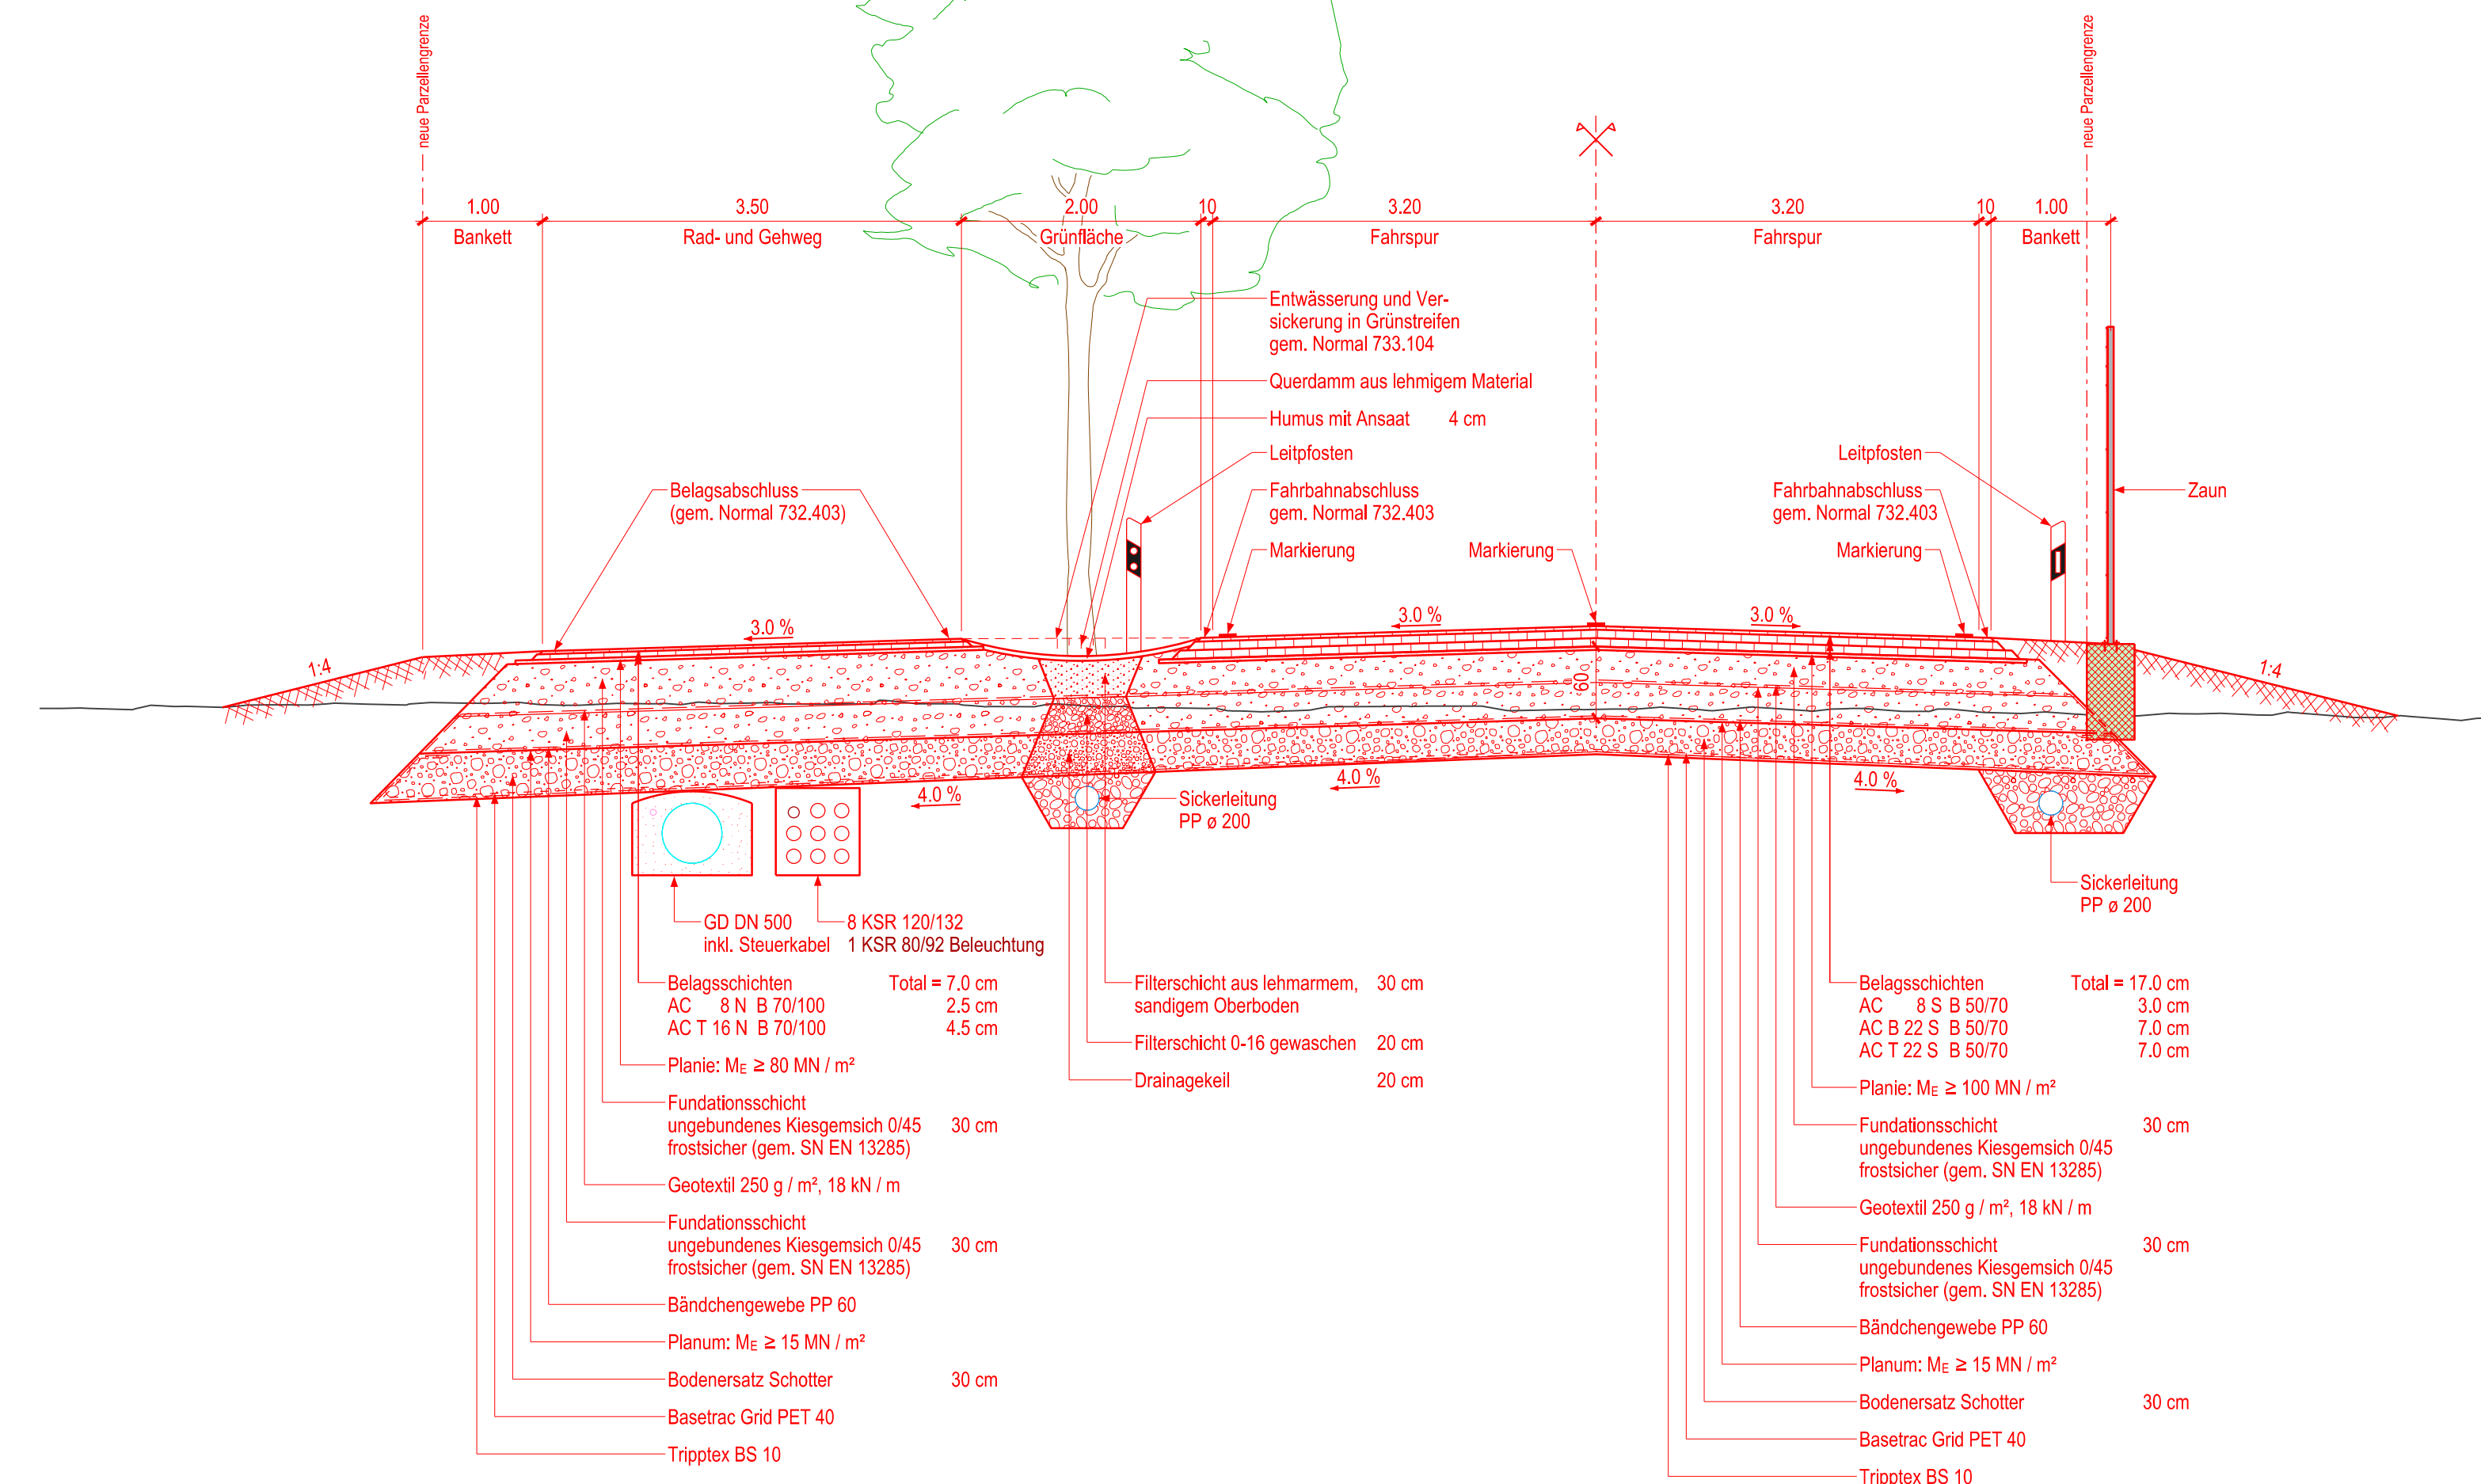


Normalprofil 1:50
m 475

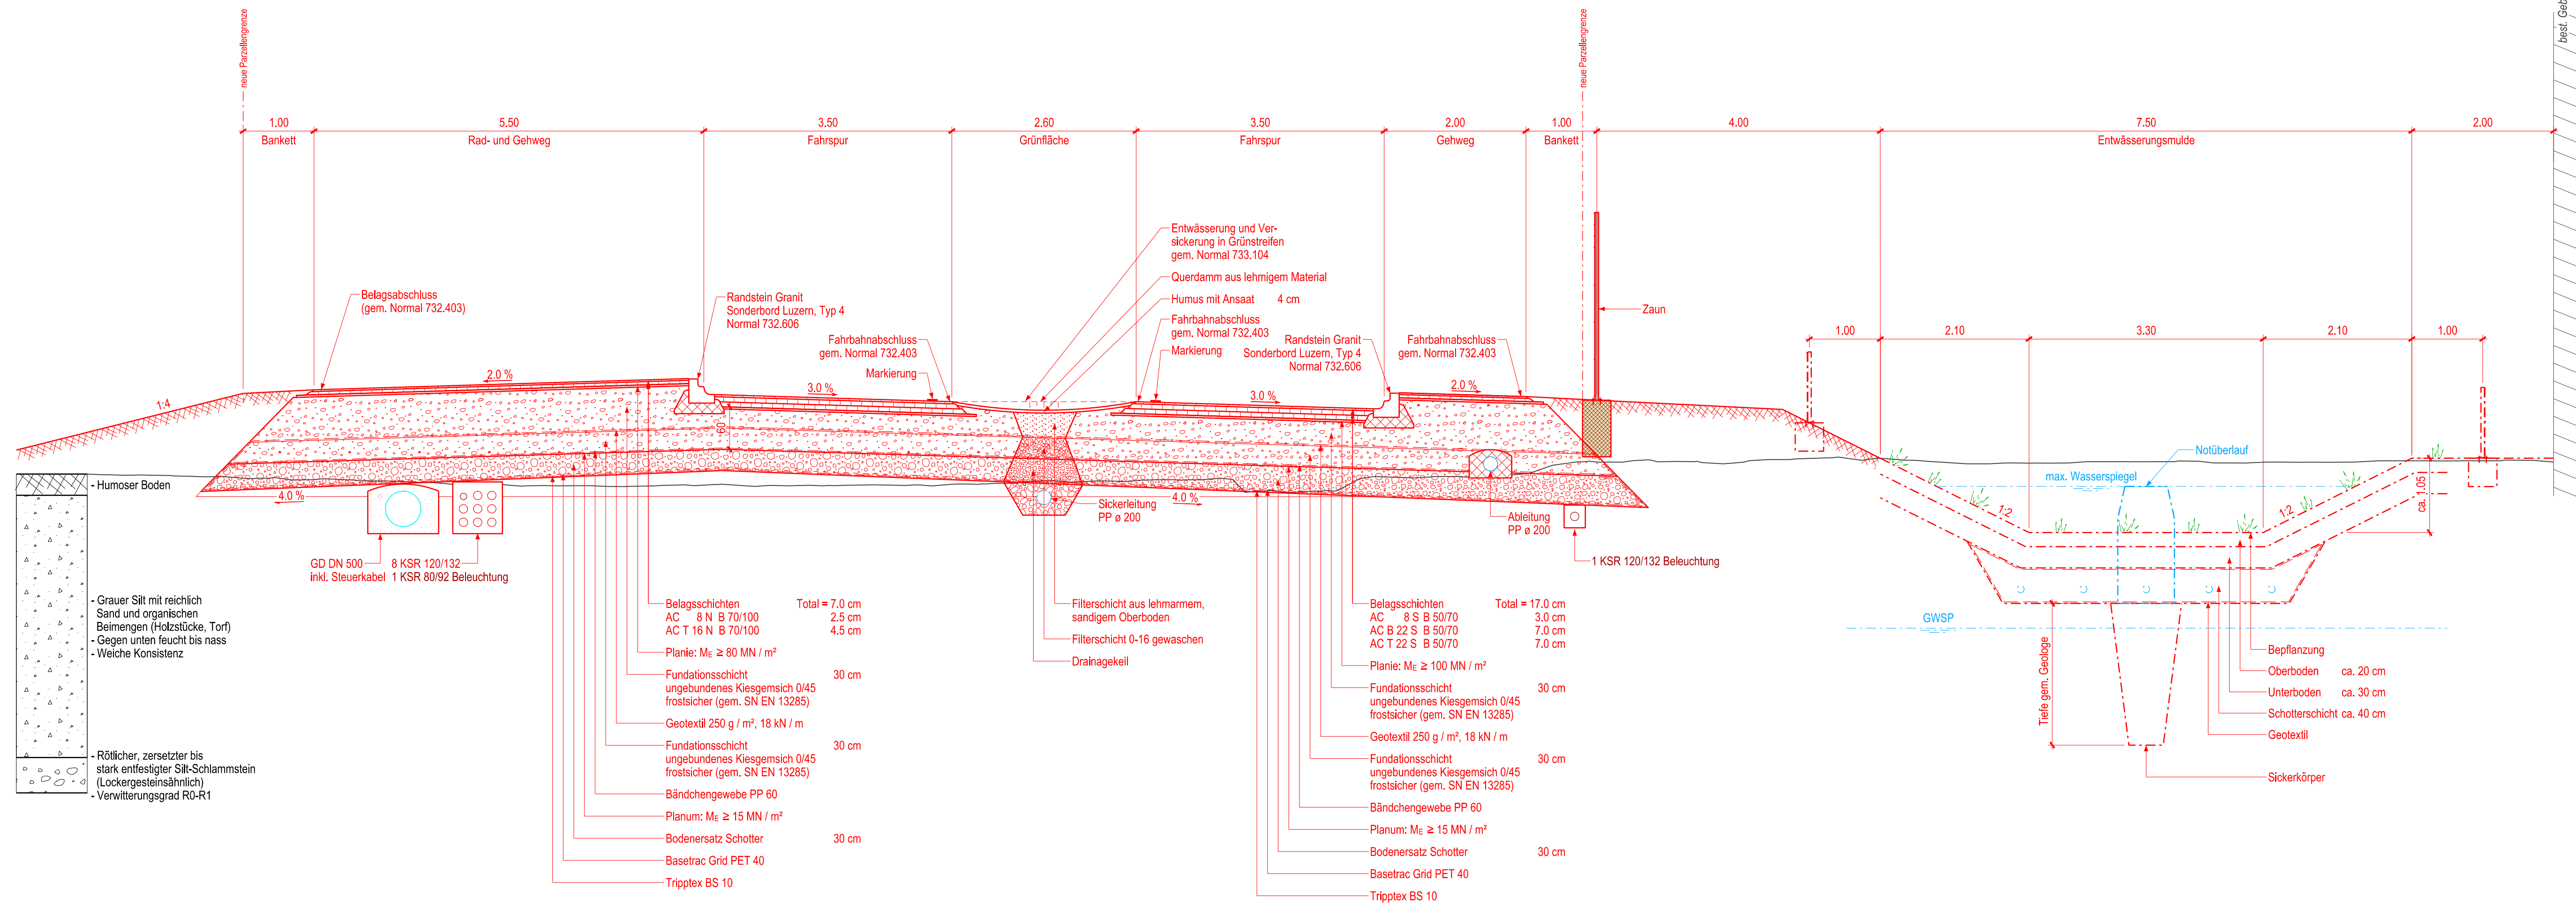

Normalprofil 1:50
m 675

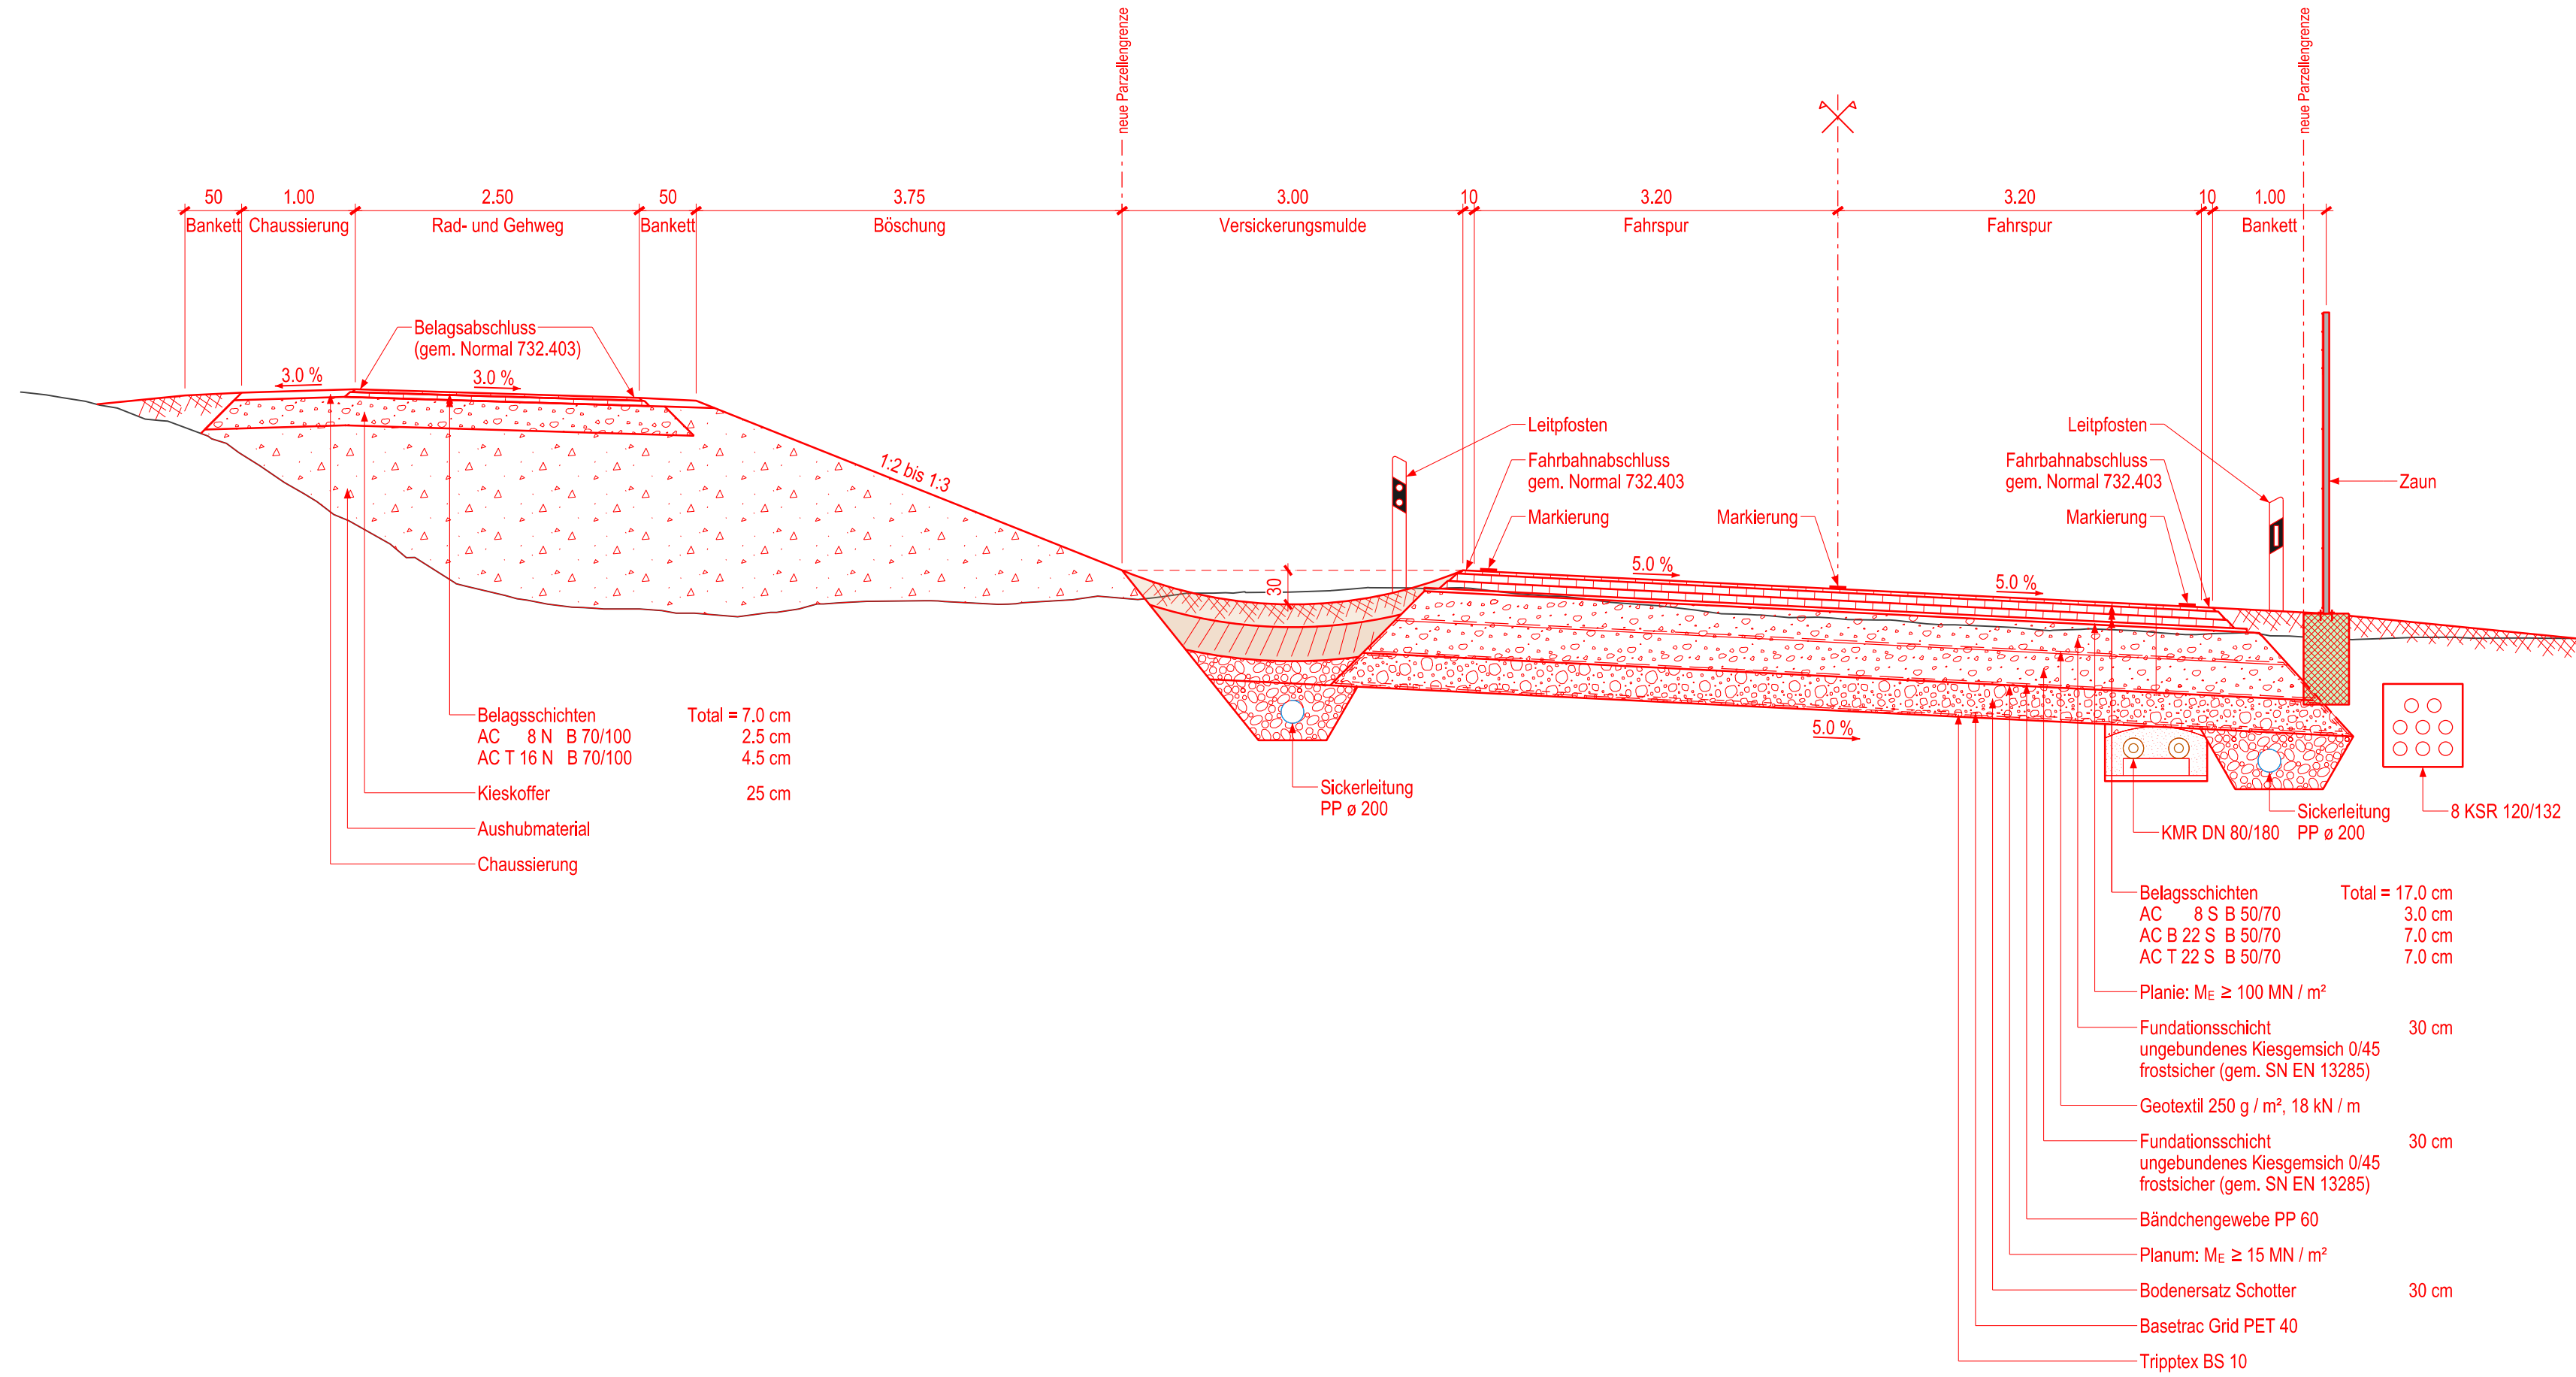

Normalprofil 1:50
m 935

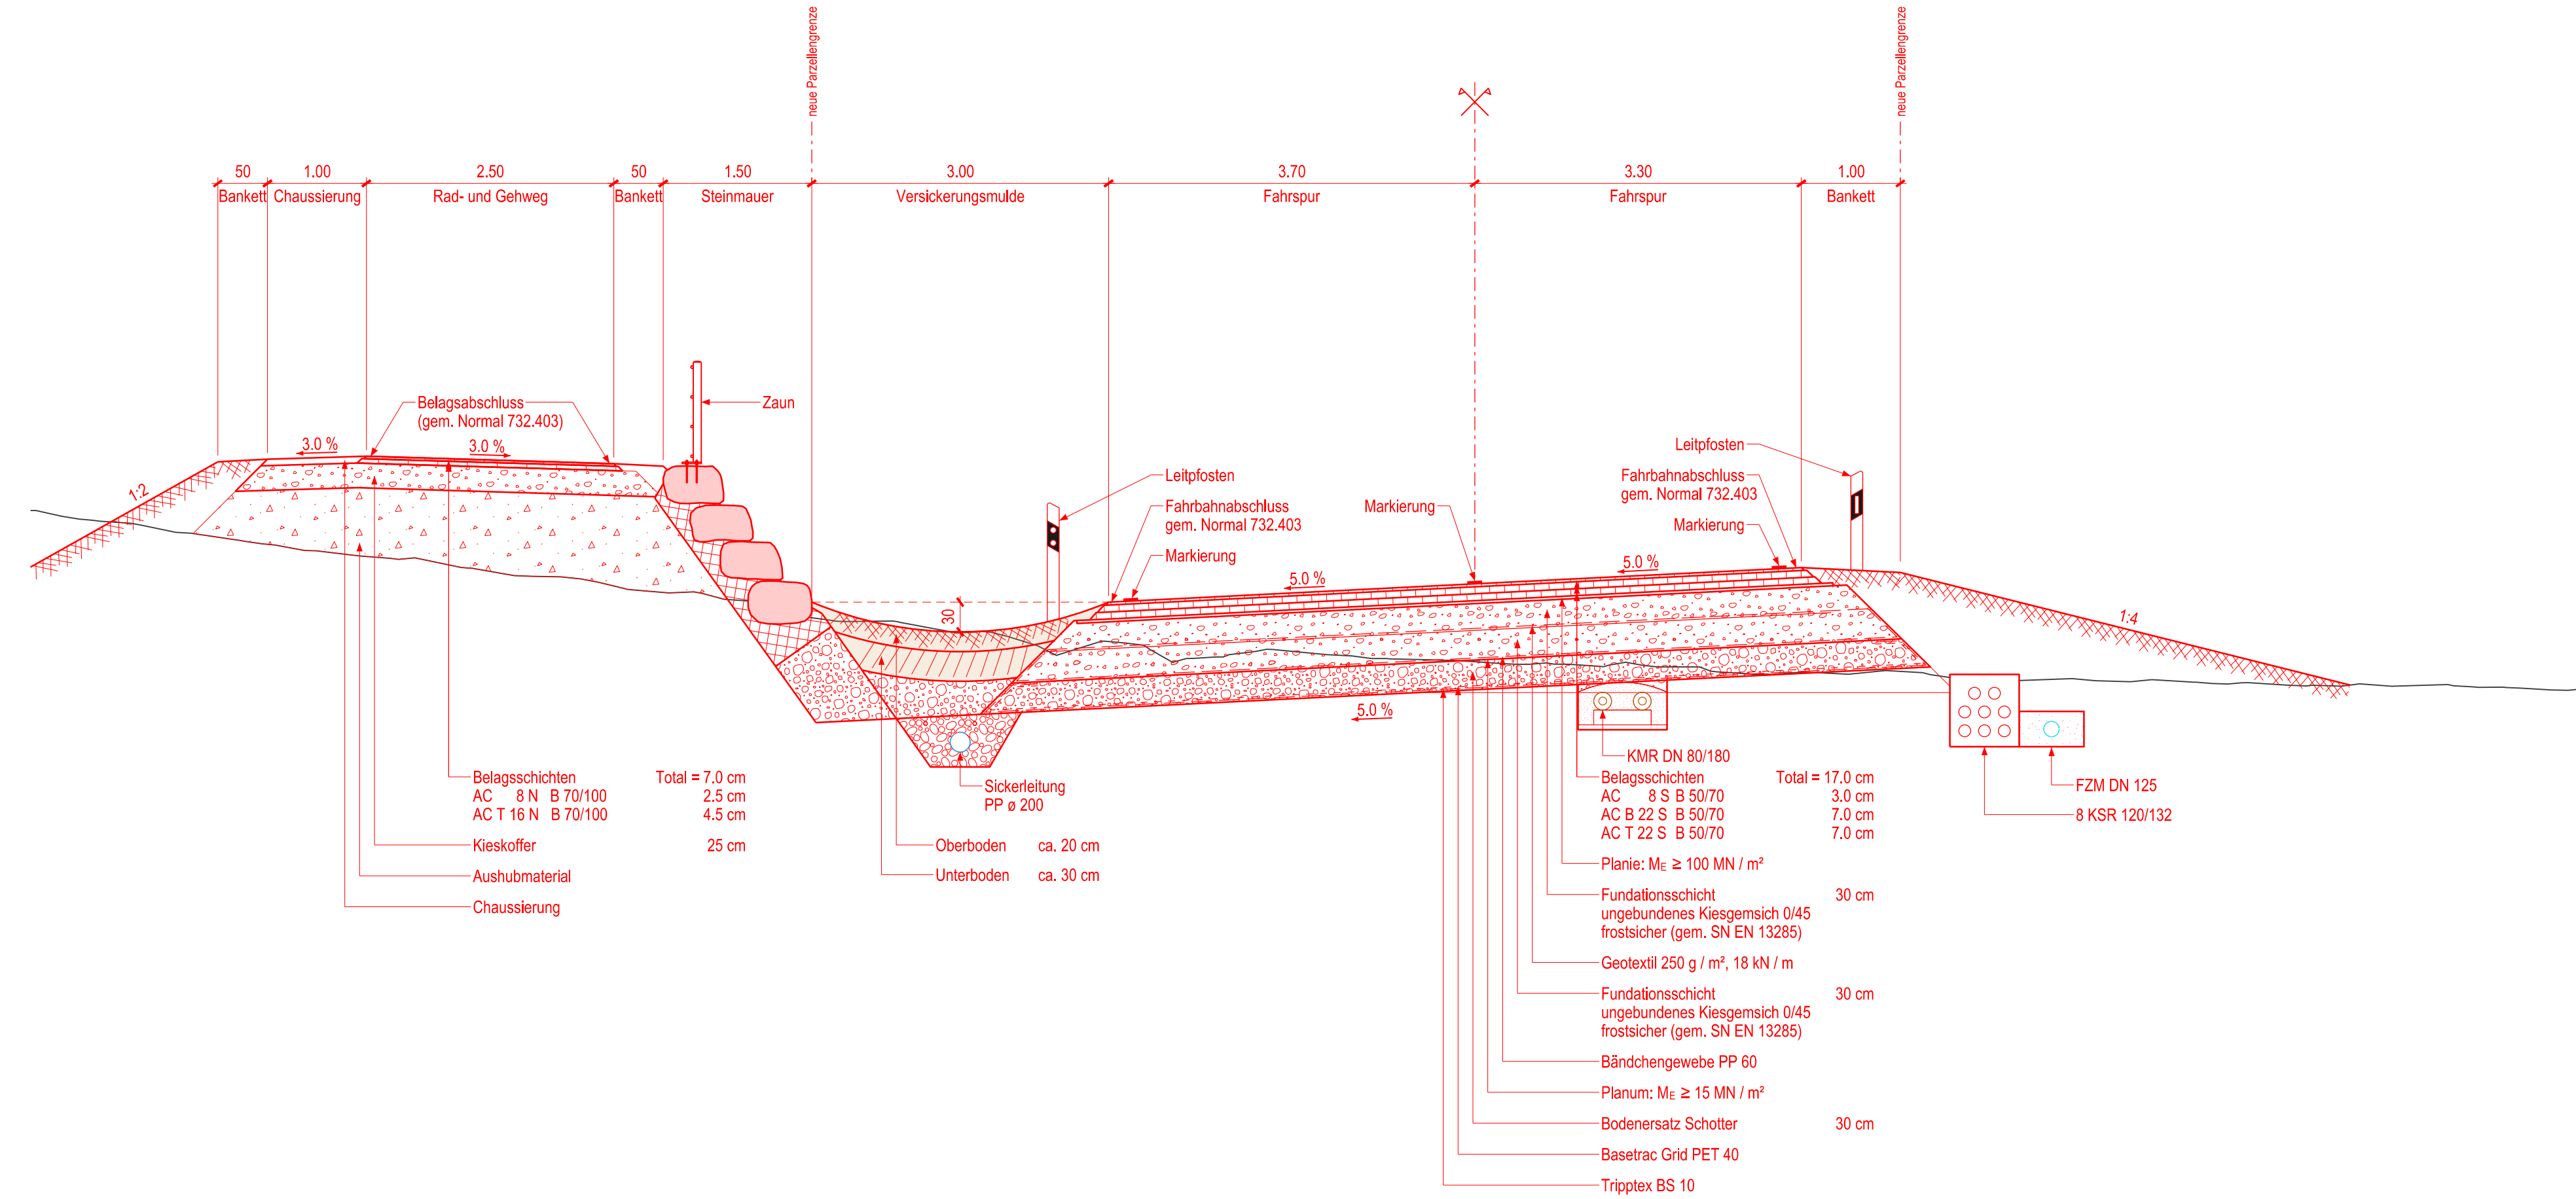

CAD - PLANINFO	
CAD - Filename: 4117_32_I019_NP_Strasse_0050.dgn	CAD - Pktsteuerung: normal0500_V8_S001.pen
CAD - Plotfilenname: 4117_32_I019_NP_Strasse_0050.pdf	Bezugsrahmen: LV95

[illegible]